



4. LONG TERM MAINTENANCE, EQUIPMENT REPLACEMENT AND/OR REPAIRS, AND IRRIGATION SCHEDULES SHALL FOLLOW GUIDELINES ESTABLISHED BY THE PLANS AND SPECIFICATIONS

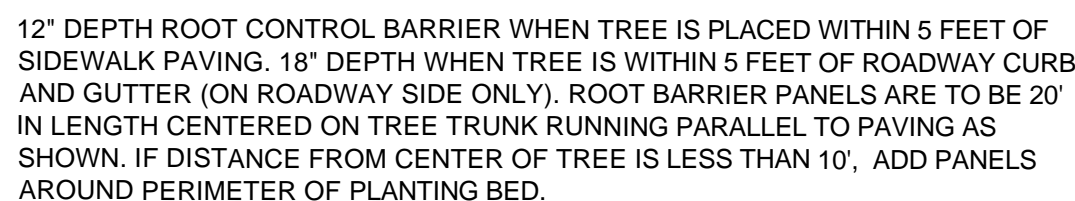

NOT TO SCALE

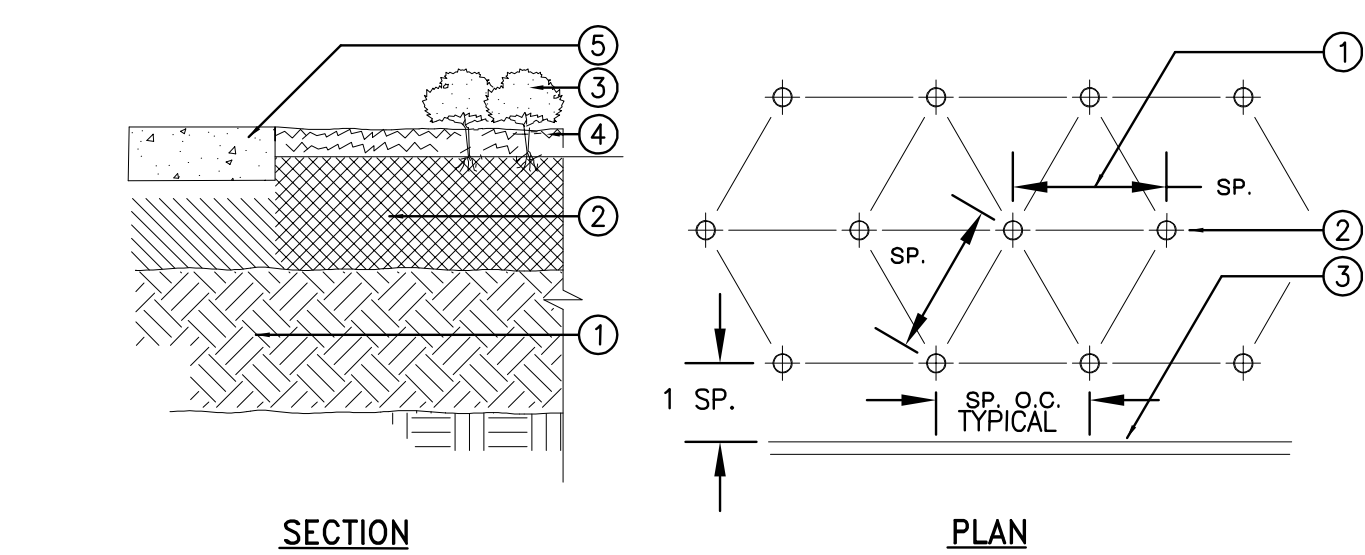


- |  |   |
|--|---|
| ① RIP OR SCARIFY TO 12".   | ① GROUNDCOVER SPACING: SEE PLANTING LEGEND.   |
| ② ADD AMENDMENTS AND FERTILIZER PER SPECIFICATIONS AND ROTOTILL. | ② GROUNDCOVER CENTERS.                        |
| ③ GROUNDCOVER: TRIANGULAR SPACING (SEE PLAN FOR SPACING).        | ③ WALL, WALK OR EDGE OF GROUNDCOVER PLANTING. |
| ④ ADD 3" OF APPROVED MULCH.                                      |   |
| ⑤ HARDSCAPE.   |   |

NOT TO SCALE



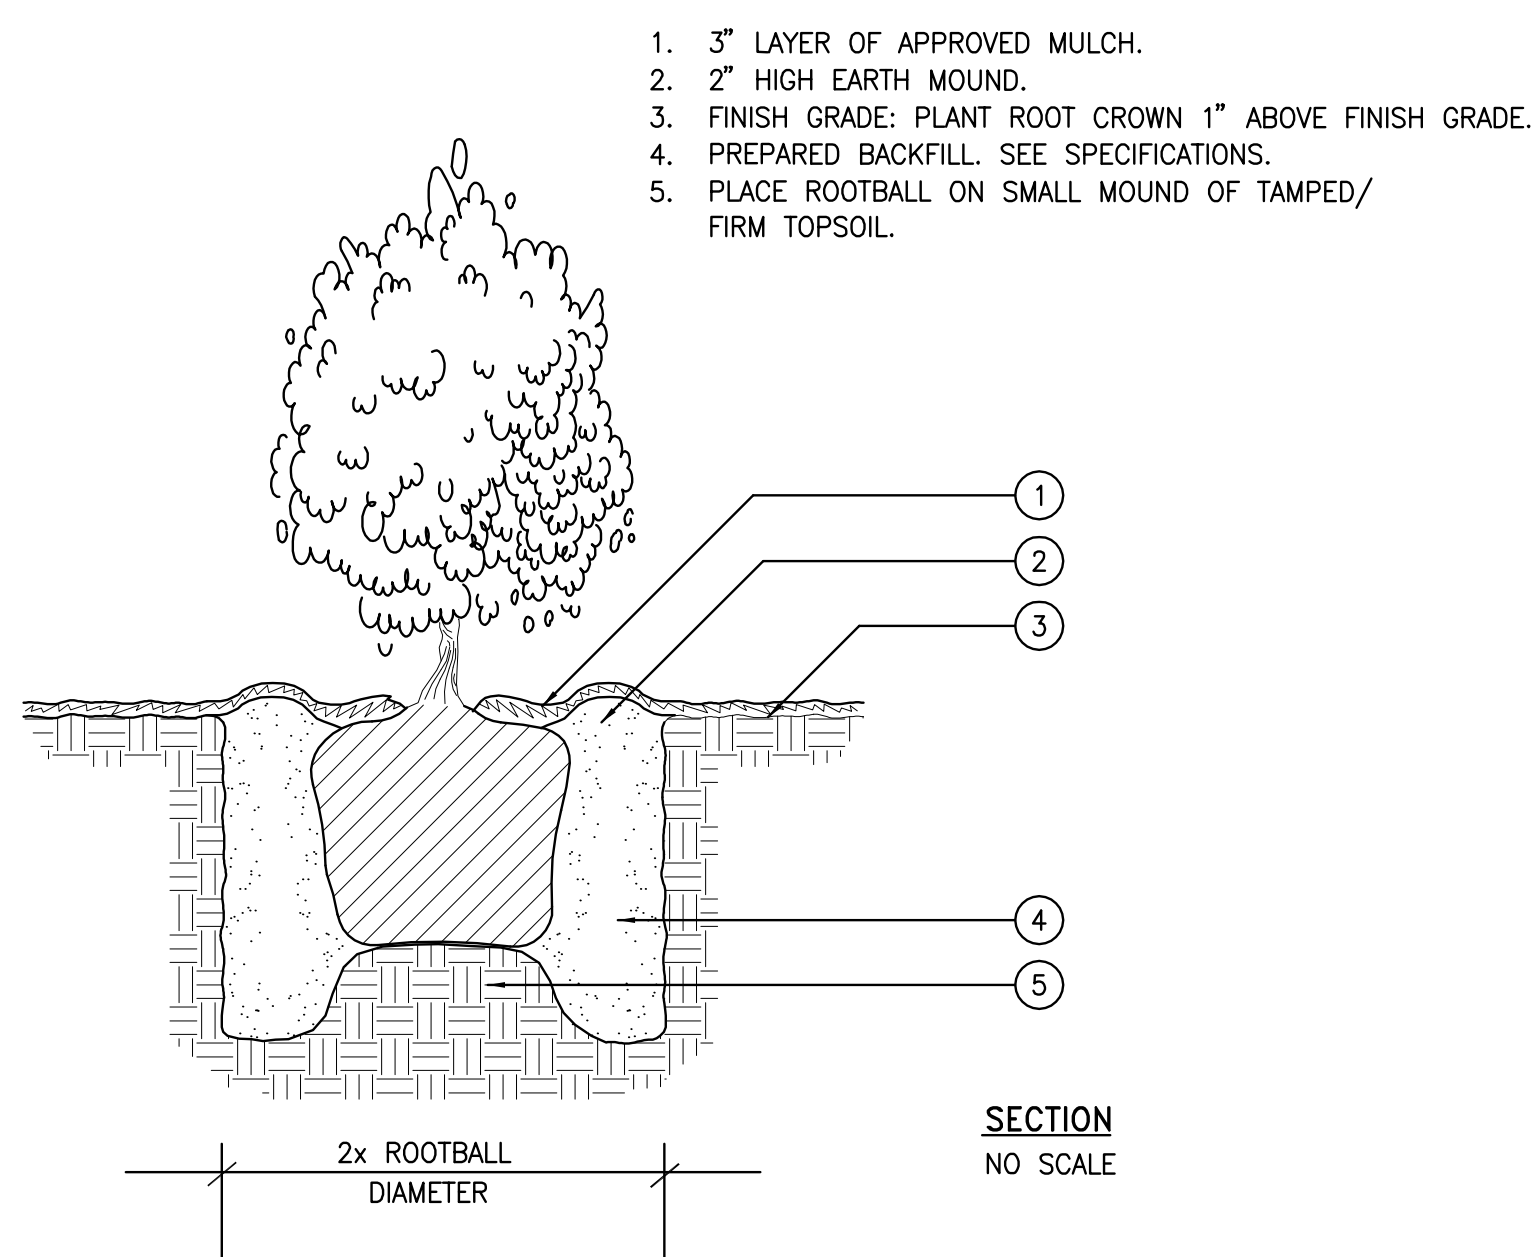


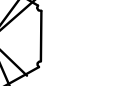


















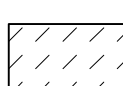
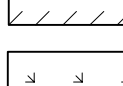


1. TREE STAPLES. REFER TO SPECIFICATIONS.
2. NOT USED.
3. MULCH: 3" LAYER. KEEP 3" AWAY FROM TRUNK. EDGE OF MULCH CIRCLE EXTENDS 24" OUT FROM TRUNK OF TREE, MIN.
4. 3" HIGH WATERING BERM IN PLANTER AREA ONLY.
5. EXCAVATED PLANTING PIT SHALL BE 3X THE WIDTH OF THE ROOTBALL/CONTAINER. SLOPE SIDES SLIGHTLY, AND SCARIFY TO PROVIDE AERATION/ROOT PENETRATION. PITS SHALL HAVE POSITIVE DRAINAGE. PITS WHEN FULLY FLOODED SHALL DRAIN WITHIN 2 HOURS OF FILLING. THE CONTRACTOR IS TO ENSURE THAT ALL PLANTING PITS HAVE POSITIVE DRAINAGE.
6. FINISH GRADE. PLANT TREE WITH ROOT CROWN 3" ABOVE FINISH GRADE. SLOPE AWAY FROM CROWN.
7. PREPARED BACKFILL (NATIVE SOIL). SEE SPECIFICATIONS.
8. REMOVE ANY SHOOTS UP TO 6" ABOVE SOIL.
9. PLACE ROOTBALL ON SMALL MOUND OF TAMPED/ FIRM TOPSOIL. GREEN AND/OR CUT ANY ROOTS EXPOSED. ROOTBALL PRIOR TO PLANTING.



NOT TO SCALE

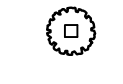1. 3" LAYER OF APPROVED MULCH.
2. 2" HIGH EARTH MOUND.
3. FINISH GRADE: PLANT ROOT CROWN 1" ABOVE FINISH GRADE.
4. PREPARED BACKFILL. SEE SPECIFICATIONS.
5. PLACE ROOTBALL ON SMALL MOUND OF TAMPED/  
FIRM TOPSOIL.

TREES	CODE	BOTANICAL NAME	COMMON NAME	SIZE	MATURE HT/SP	NOTES	PLANTING ZONE	QTY
	AG	ACER RUBRUM 'OCTOBER GLORY'™	OCTOBER GLORY MAPLE	15 gal	40'/30'		B	13
	CB	CARPINUS CAROLINIANA	BLUE BEECH	15 gal	25~30'/25~30'		C	4
	CR	CERCIS CANADENSIS	EASTERN REDBUD	15 gal	25~35'/25~35'	Standard	B,C	31
	CV	CHIONANTHUS VIRGINICUS	WHITE FRINGETREE	15 gal	20~25'/25'		B,C	4
	CE	CORNUS FLORIDA 'EDDIES WHITE WONDER'	FLOWERING DOGWOOD	15 gal	25'/20'	multi-stem	B,C	8
	FA	FRAXINUS AMERICANA	WHITE ASH	15 gal	80'/50'		B,C	3
	HD	HALESIA DIPTERA	TWO-WINGED SILVERBELL	15 gal	15~30'/15~25'		C	18
	LD	LAGERSTROEMIA INDICA 'DYNAMITE'	DYNAMITE CRAPE MYRTLE	15 gal	20~30'/10~20'			8
	LN	LAGERSTROEMIA INDICA 'NATCHEZ'	NATCHEZ' CRAPE MYRTLE	15 gal	25'/20'		B	12
	LT3	LAGERSTROEMIA X 'TONTON'	JAPANESE CRAPE MYRTLE MULTI-TRUNK	15 gal	8~15'/6~10'			11
	LR	LIQUIDAMBAR STYRACIFLUA 'ROTUNDILOBA'™	ROUND-LOBED SWEET GUM	15 gal	60'/20~25'	SEEDLESS CULTIVAR	C	10
	LT	LIRIODENDRON TULIPIFERA	TULIP TREE	15 gal	60~80'/40'		B	15
	MG	MAGNOLIA GRANDIFLORA 'LITTLE GEM'	LITTLE GEM SOUTHERN MAGNOLIA	15 gal	80'/60'		B	17
	NW	NYSSA SYLVATICA 'WILDFIRE'	BLACK GUM	15 gal	60'/25'	FRUITLESS (MALE)	B,C	16
	QP	QUERCUS PHELLOS	WILLOW OAK	15 gal	50~60'/30~50'		C,D,E,F	10
	QV	QUERCUS VIRGINIANA	SOUTHERN LIVE OAK	24"box	40~80'/40~80'		B,C,F	26
SHRUBS	CODE	BOTANICAL NAME	COMMON NAME	CONT	MATURE HT/SPD	NOTES	PLANTING ZONE	QTY
	BP	BACCHARIS HALIMIFOLIA	GROUNDSEL-BUSH	5 gal	5~15'/6~12'		C	9
	CO	CEPHALANTHUS OCCIDENTALIS	BUTTONBUSH	5 gal	5~12'/4~8'		C,E	23
	EB	EUONYMUS ALATUS	BURNING BUSH	5 gal	15~20'/15~20'		B,C	15
	IV2	ITEA VIRGINICA 'HENRY'S GARNET'	HENRY'S GARNET SWEETSPIRE	5 gal	4'/6'			27
	LS	LOROPETALUM CHINENSE 'SIZZLING PINK'	SIZZLING PINK FRINGE FLOWER	5 gal	4~6'/4~5'			10
	PM	PODOCARPUS MACROPHYLLUS	YEW PODOCARPUS	5 gal	15~20'/6~8'			5
	SA2	STYRAX AMERICANUS	AMERICAN SNOWBELL	5 gal	4~9'/5~10'			13
	TG	TERNSTROEMIA GYMNANTHERA	JAPANESE CLEYERA	5 gal	10'/8'			46
GROUND COVERS	CODE	BOTANICAL NAME	COMMON NAME	CONT	MATURE HT/SPD	NOTES		QTY
	TS	TURF-SOD	CELEBRATION BERMUDAGRASS	SOD				251,603 SF
	HYD	HYDROSEED	EROSION CONTROL HYDROSEED SEE PLANTING SPECIFICATIONS	SEED				11,000 SF +/-

## Dwg. 52 of 137